

APPROVED WITH THE 2017 FLORIDA BUILDING CODE FOR RESIDENTIAL 6<sup>TH</sup> EDITION

**SPECIFICATIONS**

MAX. WIDTH	13'	MAX. LENGTH	36'	
MIN. DEPTH	3.5'	MAX. DEPTH	5.5'	
SHAPE	CUST. ELEVATION T.B.D			
FILL FROM EXCAVATION	STOCKPILE			
TILE	INTERIOR FINISH GEM FILTER CS200			
PUMP MAKE PER FBC 4501.20	BOWLS & V.E. JEP 2.0 MAX 147			
PUMP HP: POOL	FLO PRO 1.0 HP	MAX 98 GPM		
TIMER INCL	SPA	2.0 HP MAX 147 GPM	JANDY PUMP	
LIGHTS	POOL	3 COLOR LED	SPA	1 COLOR LED
TRNFORM:	POOL	1 300 WATT	SPA	1 100 WATT
MAIN DRAIN: POOL	3	SPA	1	
SKIMMER	(1)			
RETURNS:	POOL	3	SPA	2
JETS:	POOL	2	SPA	8
VALVED VAC LINE INCL	FILL LINE	INCL		
DISCHARGE LINE	TO GROUND			
CHLORINATOR	TRU CLEAR SALT SYSTEM			
HANDRAIL	NA	LADDER	NA	
DIVING BOARD	NA	SLIDE	NA	
HEATER	PLUMB FOR FUTURE			
VACUUM HEAD	INCL	POLE	INCL	
VACUUM HOSE	INCL	BRUSH	INCL	
LEAF SKIMMER	INCL	TEST KIT	INCL	
JANDY IAQUALINK CONTROLLER	INCL			
REMOVE EXISTING CONCRETE	NA			
PUMP POOL PATIO	NA			
FENCE	PRINCE DEVELOPMENT			
ELECTRICAL	COMET ELECTRIC			
POOL PATIO	16X16 IVORY TRAVERTINE ON 45			
EXISTING PATIO	16X16 IVORY TRAVERTINE ON 45			
DECK DRAIN	INC			
GALLON CAPACITY-POOL	15,708 GAL.			
GALLON CAPACITY-SPA	1,340			
TURN-OVER RATE	6 hrs			
TERMITE TREAT	INC	BARRIER	INC	
MAX. WATER VELOCITY - 6 ft/s FROM TRUNK LINES TO 8 ft/s SUCTION LINES, 10ft/s MAX RETURN LINE				
SKIMMER MIN. FLOW 25 GPM				
SURFACE AREA OF POOL - 813 SQ. FT 153 LN FT				

**GENERAL NOTES**

1. SWIMMER POOL CONSTRUCTION TO COMPLY WITH FLA. BLDG. CODE AND WITH ALL LOCAL ORDINANCES AND ZONING REGULATIONS.
2. SWIMMER POOL TO BEAR ON ROCK OR UNDISTURBED SAND. ALL WALLS AND FLOORS SHALL BE DAMPED OR FINISHED IN PLACE CONCRETE. REBAR SHALL BE CONFORM TO ALL LOCAL ORDINANCES.
5. ALL POOL, SPA, AND WATER FEATURES SHALL BE APPROVED BY THE LOCAL HEALTH DEPARTMENT.
6. DEPTH OF POOL SHALL BE APPROVED BY THE LOCAL HEALTH DEPARTMENT. SPAS AND WATER FEATURES SHALL CONTAIN WATER WITHIN 2 FEET OF THE SURFACE AND SHALL NOT EXCEED 10 FEET FROM THE SURFACE.
JOB NAME: LOT 229

PERMIT NO.:

DATE DRAWN: OCTOBER 12, 2018


DRAWN BY: TRAVIS LEONARD

DESIGNER APPROVAL: JTL

CUSTOMER APPROVAL: \_\_\_\_\_

SCALE: 1/4" = 1'

**RAY REINHARD**  
 PE # 47041  
 1010 EASTER LILLY LANE  
 UNIT 203 VERO BEACH 32963  
**CONCRETE POOLS, INC.**

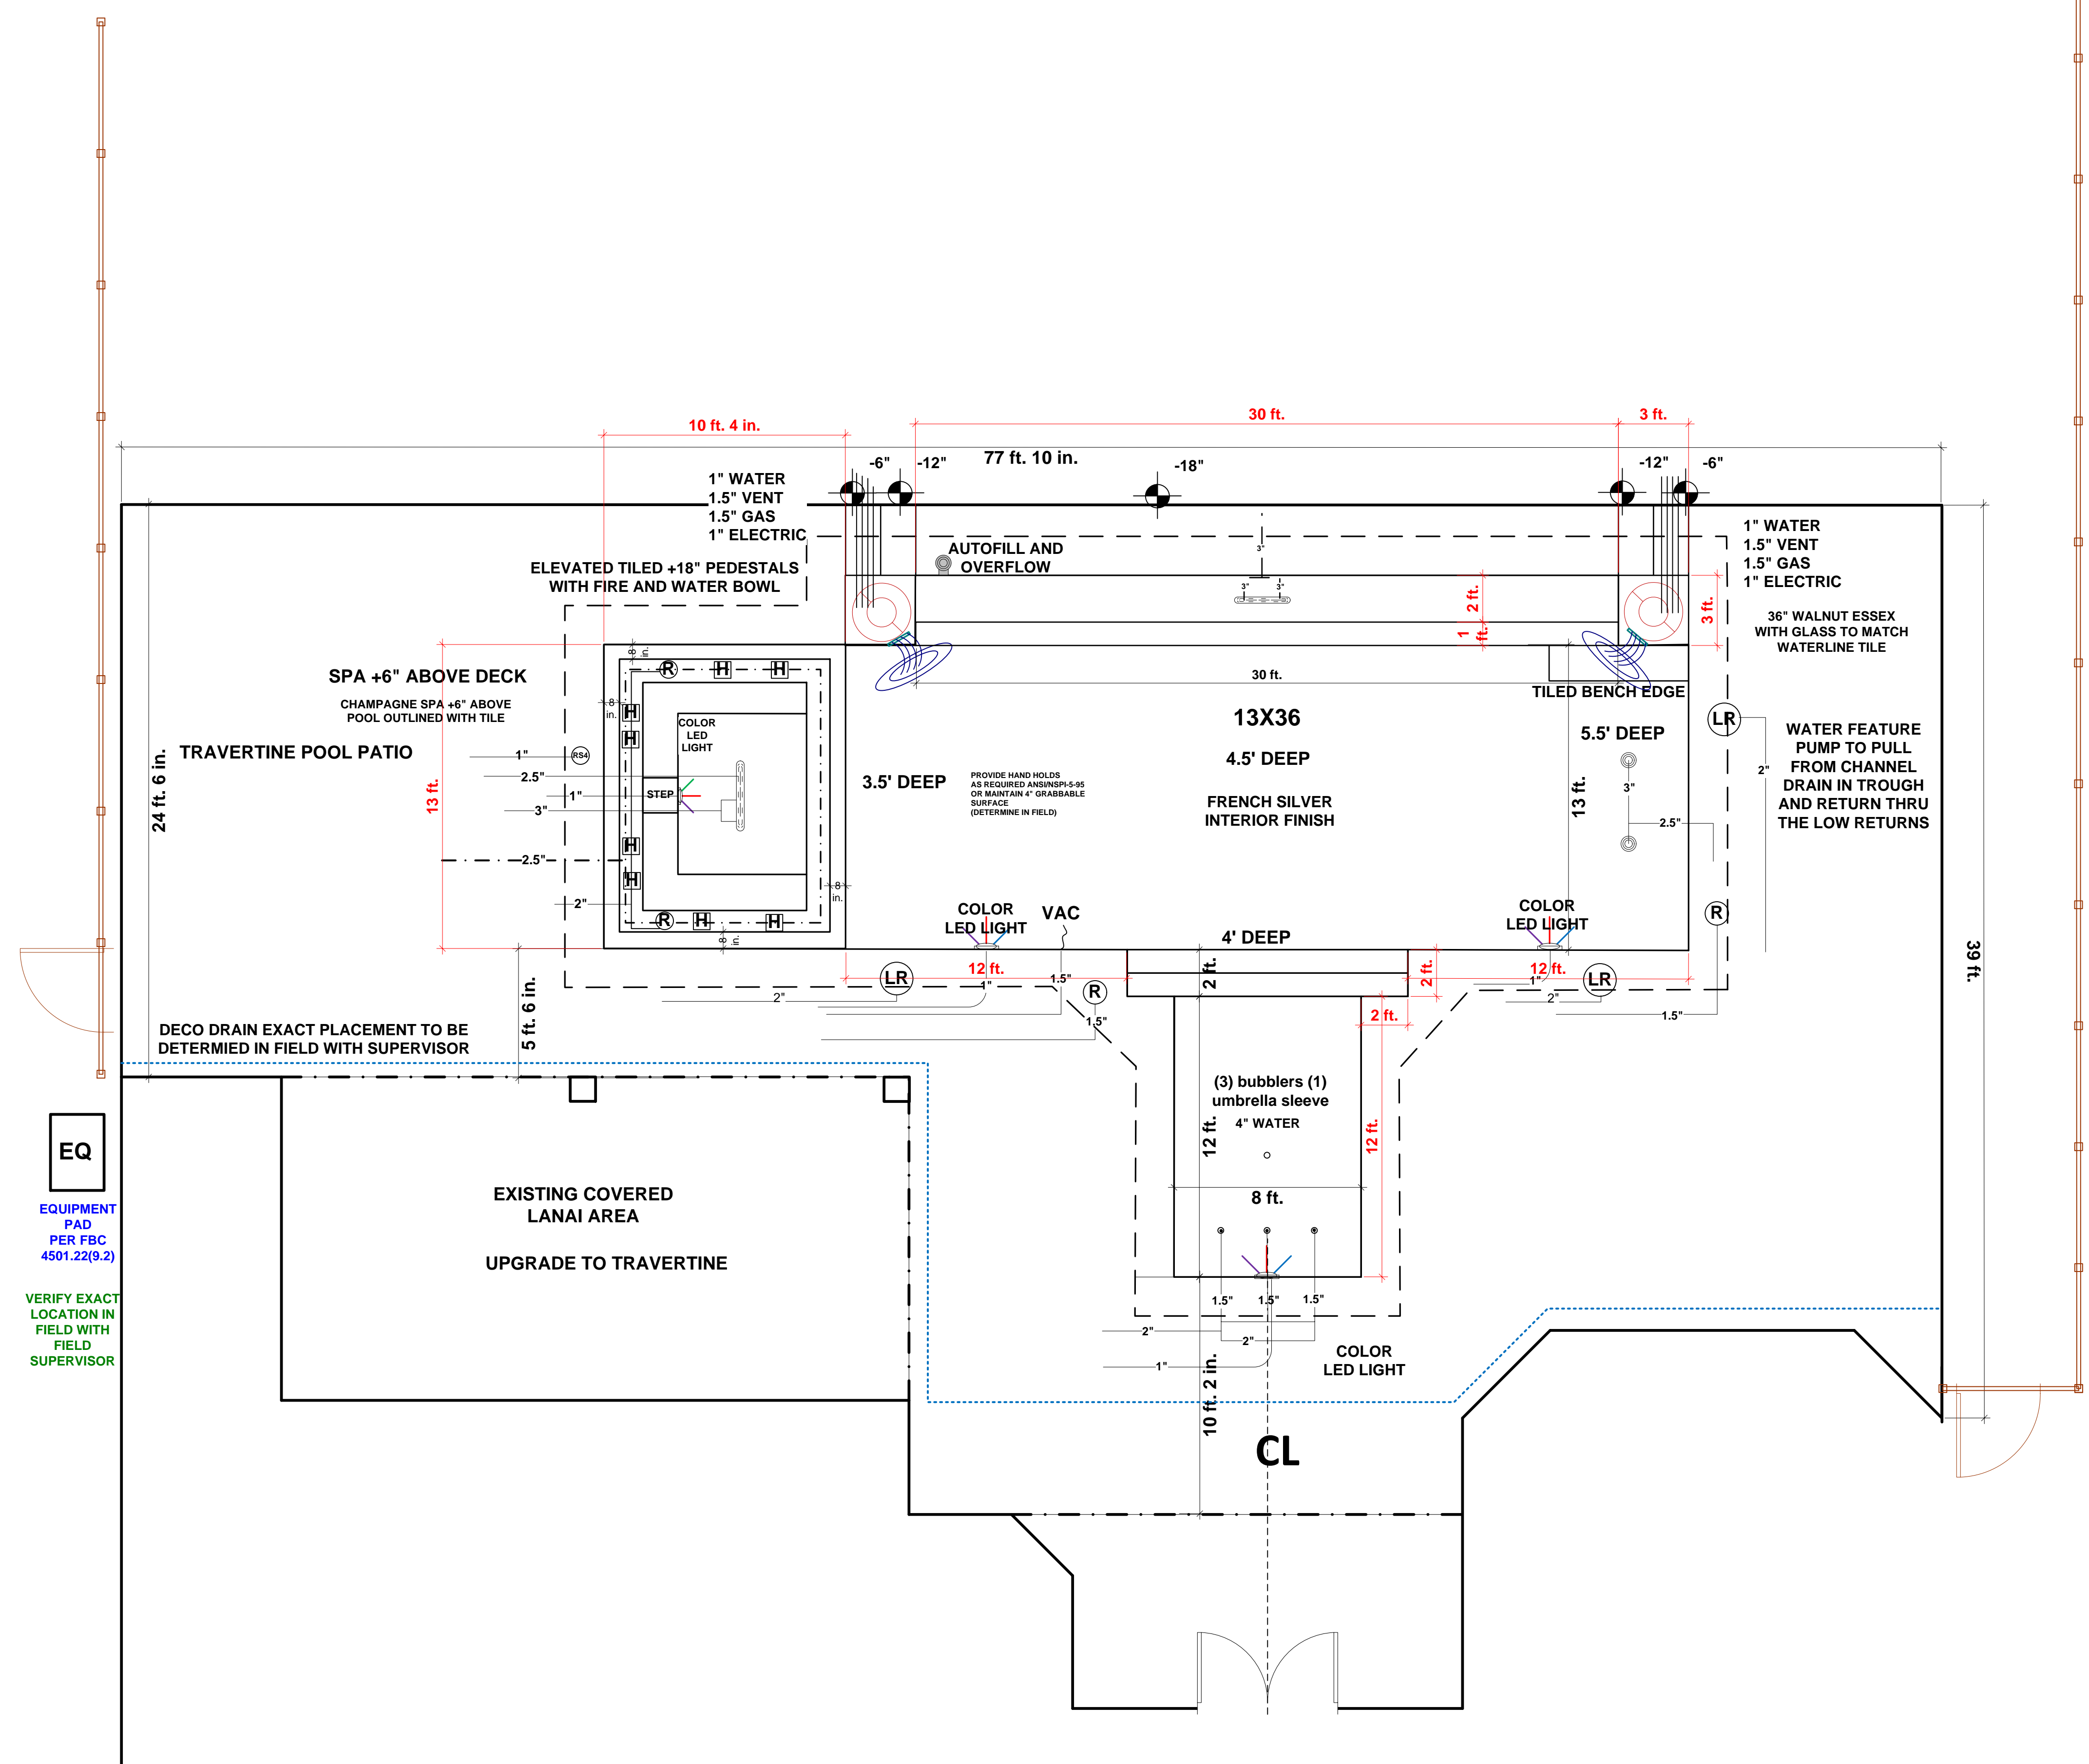

**EQ**

EQUIPMENT PAD PER FBC 4501.22(9.2)

VERIFY EXACT LOCATION IN FIELD WITH FIELD SUPERVISOR