


APPROVED WITH THE 2017 FLORIDA BUILDING CODE
6TH EDITION FOR RESIDENTIAL

SPECIFICATIONS

MAX. WIDTH	14'	MAX. LENGTH	32'2"
MIN. DEPTH	3.5'	MAX. DEPTH	5.5'
SHAPE	CUST	ELEVATION	T.B.D
FILL FROM EXCAVATION	HAUL		
TILE	INTERIOR FINISH	GEM FILTER	CS200
PUMP MAKE PER FBC 4501.20	JANDY 1.65HP VS FLOPRO		
PUMP HP:	POOL: 1.65HP VS FLOPRO	SPA:	2HP JET PUMP
FILTRATION PUMP COMPLIANT WITH ANS/APSP/ICC-15 2011			
LIGHTS	POOL 2 CLR LED	SPA 1 CLR LED	
TRNFORM:	POOL 300 WATT	SPA 100 WATT	
MAIN DRAIN:	POOL 2	SPA 1	
SKIMMER	(1)		
RETURNS:	POOL 3	SPA 2	
JETS:	POOL NA	SPA 5	
VALVED VAC LINE INCL	FILL LINE	NA	
DISCHARGE LINE	TO GROUND		
CHLORINATOR	IN LINE		
HANDRAIL	NA	LADDER	NA
DIVING BOARD	NA	SLIDE	NA
HEATER	NA		
VACUUM HEAD	INCL	POLE	INCL
VACUUM HOSE	INCL	BRUSH	INCL
LEAF SKIMMER	INCL	TEST KIT	INCL
TREE / STUMP REMOVAL	NA		
REMOVE EXISTING CONCRETE	NA		
PUMP POOL PATIO	NA		
FENCE BY PRINCE DEV.			
ELECTRICAL	BY EDS ELECTRIC		
POOL PATIO	BRICK PAVERS BY SURFSIDE		
DECK DRAIN	INC		
GALLON CAPACITY-POOL	12,555 GAL.		
GALLON CAPACITY-SPA	942		
TURN-OVER RATE	6 hrs		
TERMITE TREAT	INC	BARRIER	INC
MAX. WATER VELOCITY - 5 ft/s FROM TRUNK LINES TO 8 ft/s SUCTION LINES, 10 ft/s MAX RETURN LINE			
SKIMMER MIN. FLOW	25 GPM		
SURFACE AREA OF POOL	~373 SQ. FT 105 LN FT		

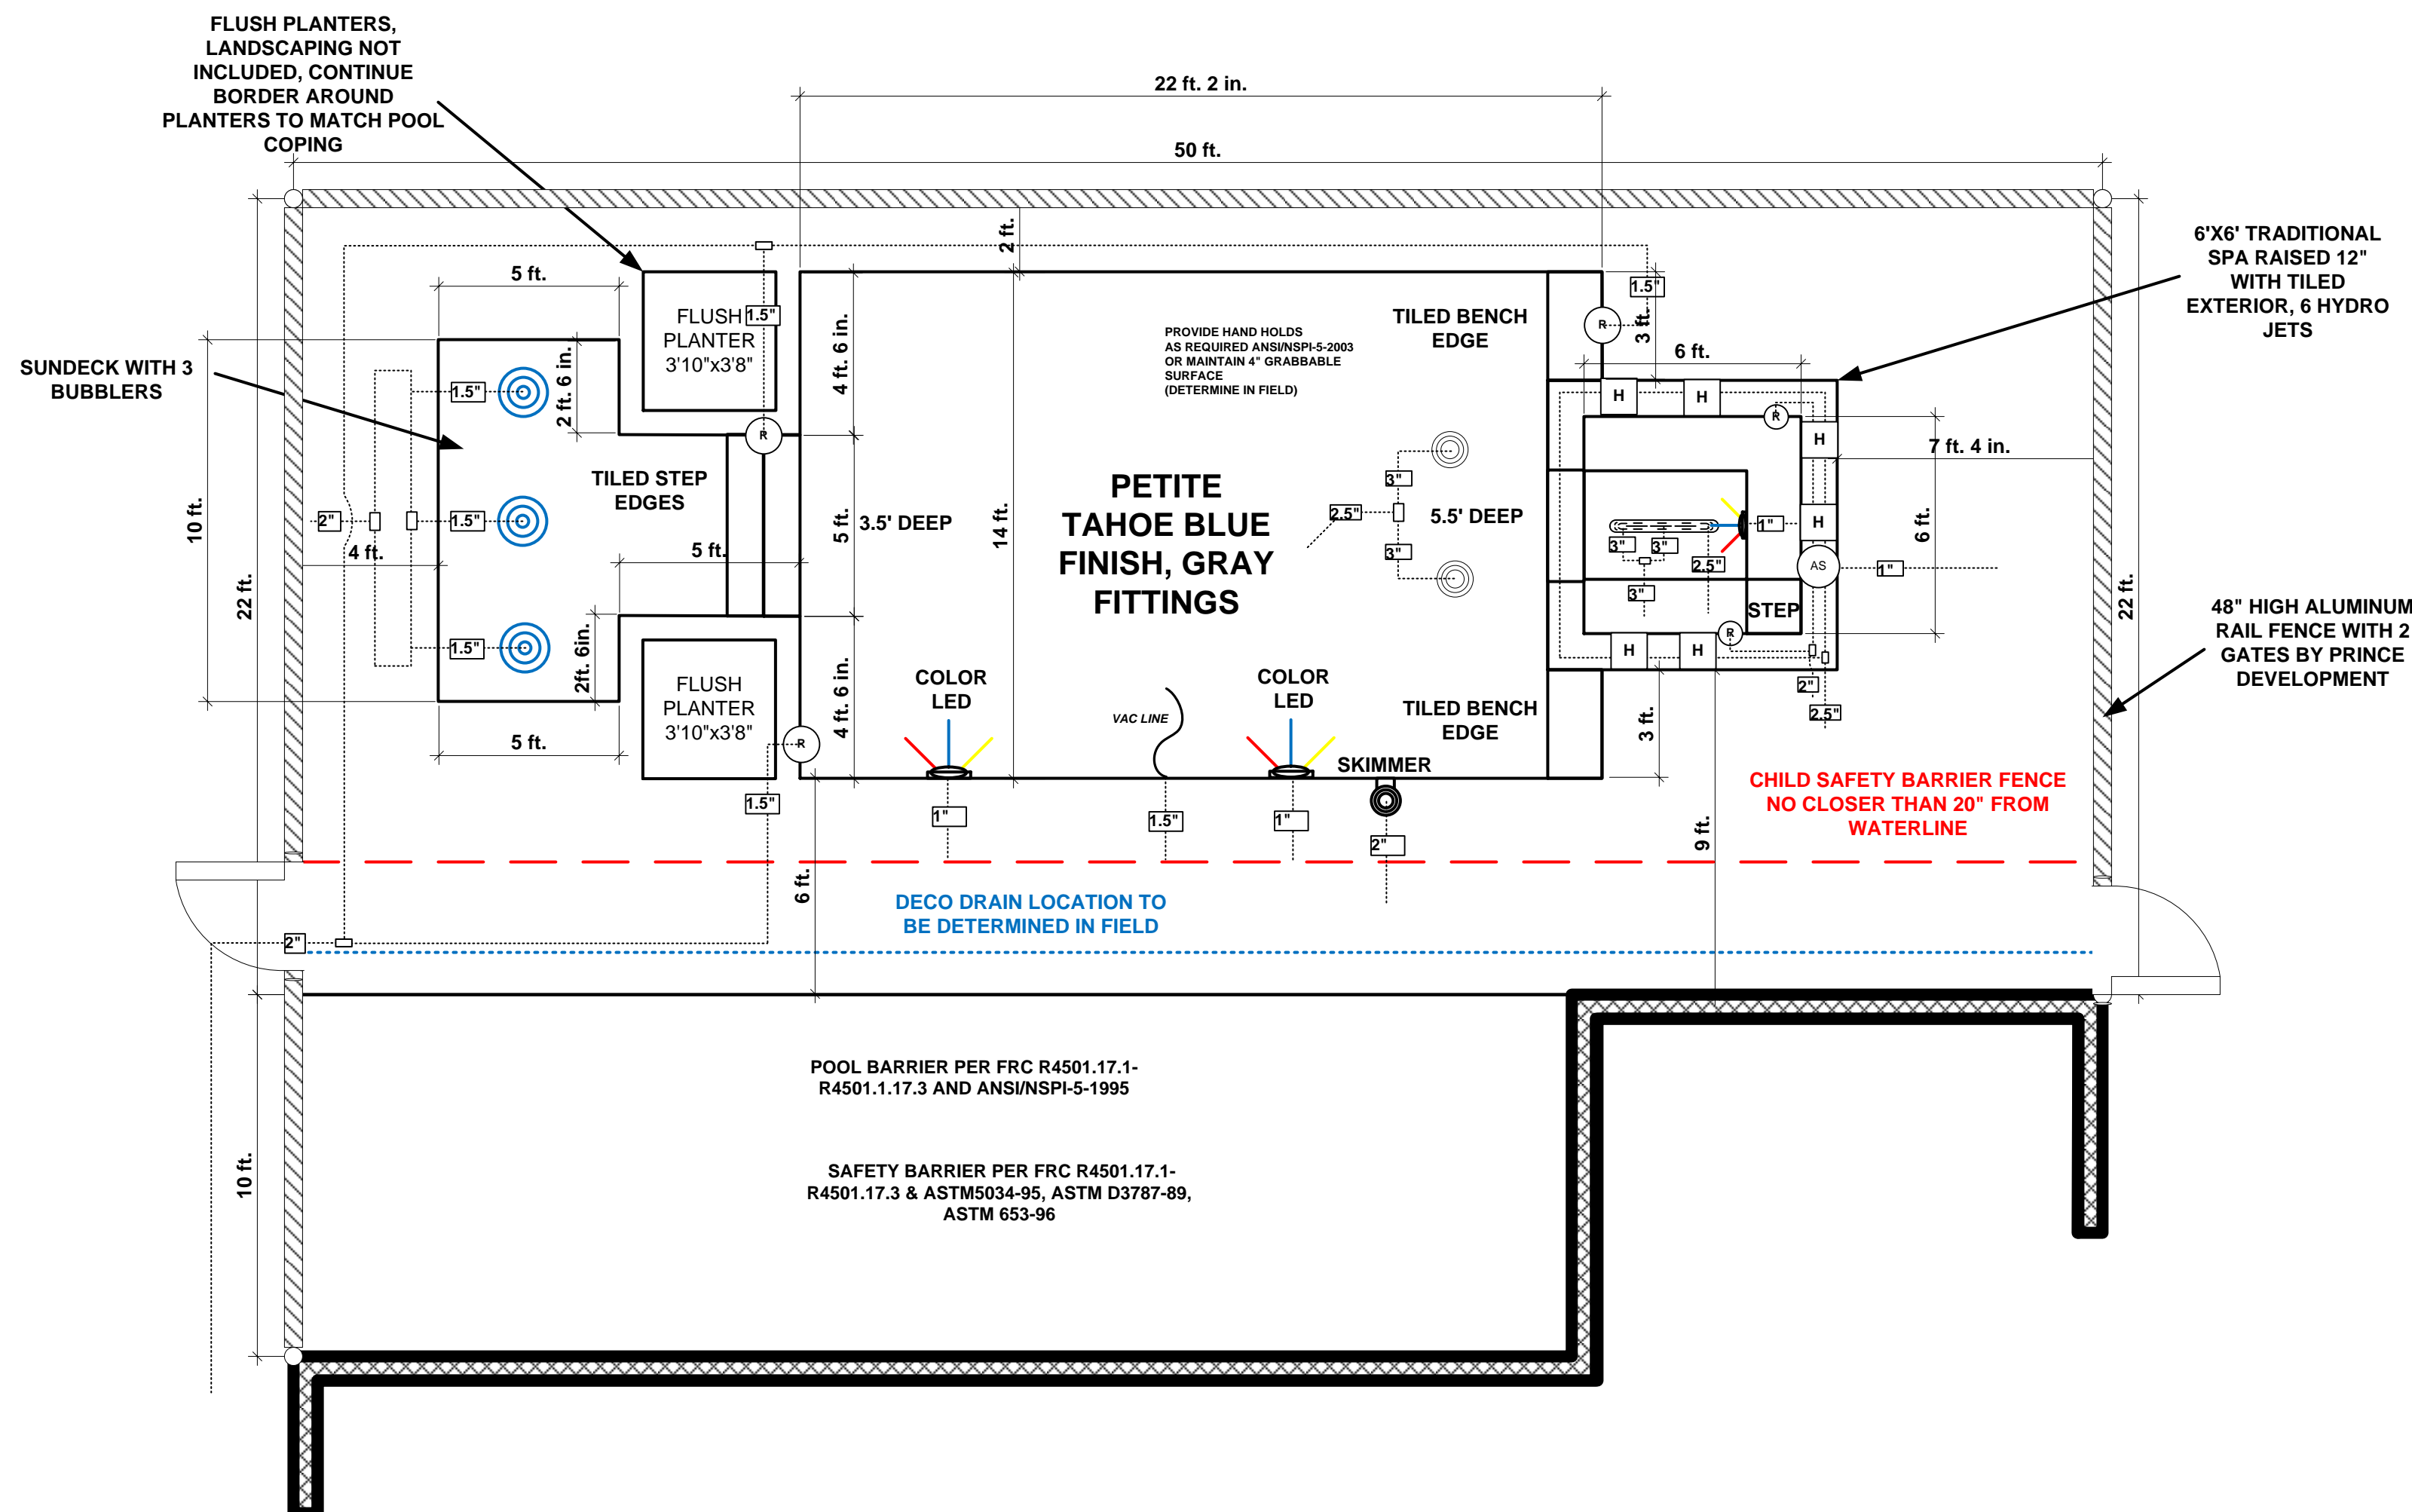

JOB NAME: HERON PRESERVE LOT 216
ADDRESS: 12693 SW CAPTIVADR., PORT ST LUCIE, FL
PERMIT NO.:
DATE DRAWN: MAY 10TH, 2019
DRAWN BY: JASON BARAN
DESIGNER APPROVAL: JB
CUSTOMER APPROVAL:

SCALE: 1/4" = 1' RAY REINHARD
PE # 47041
1010 Easter Lilly Lane
Unit 203
Vero Beach, FL 32963
CONCRETE POOLS, INC.